
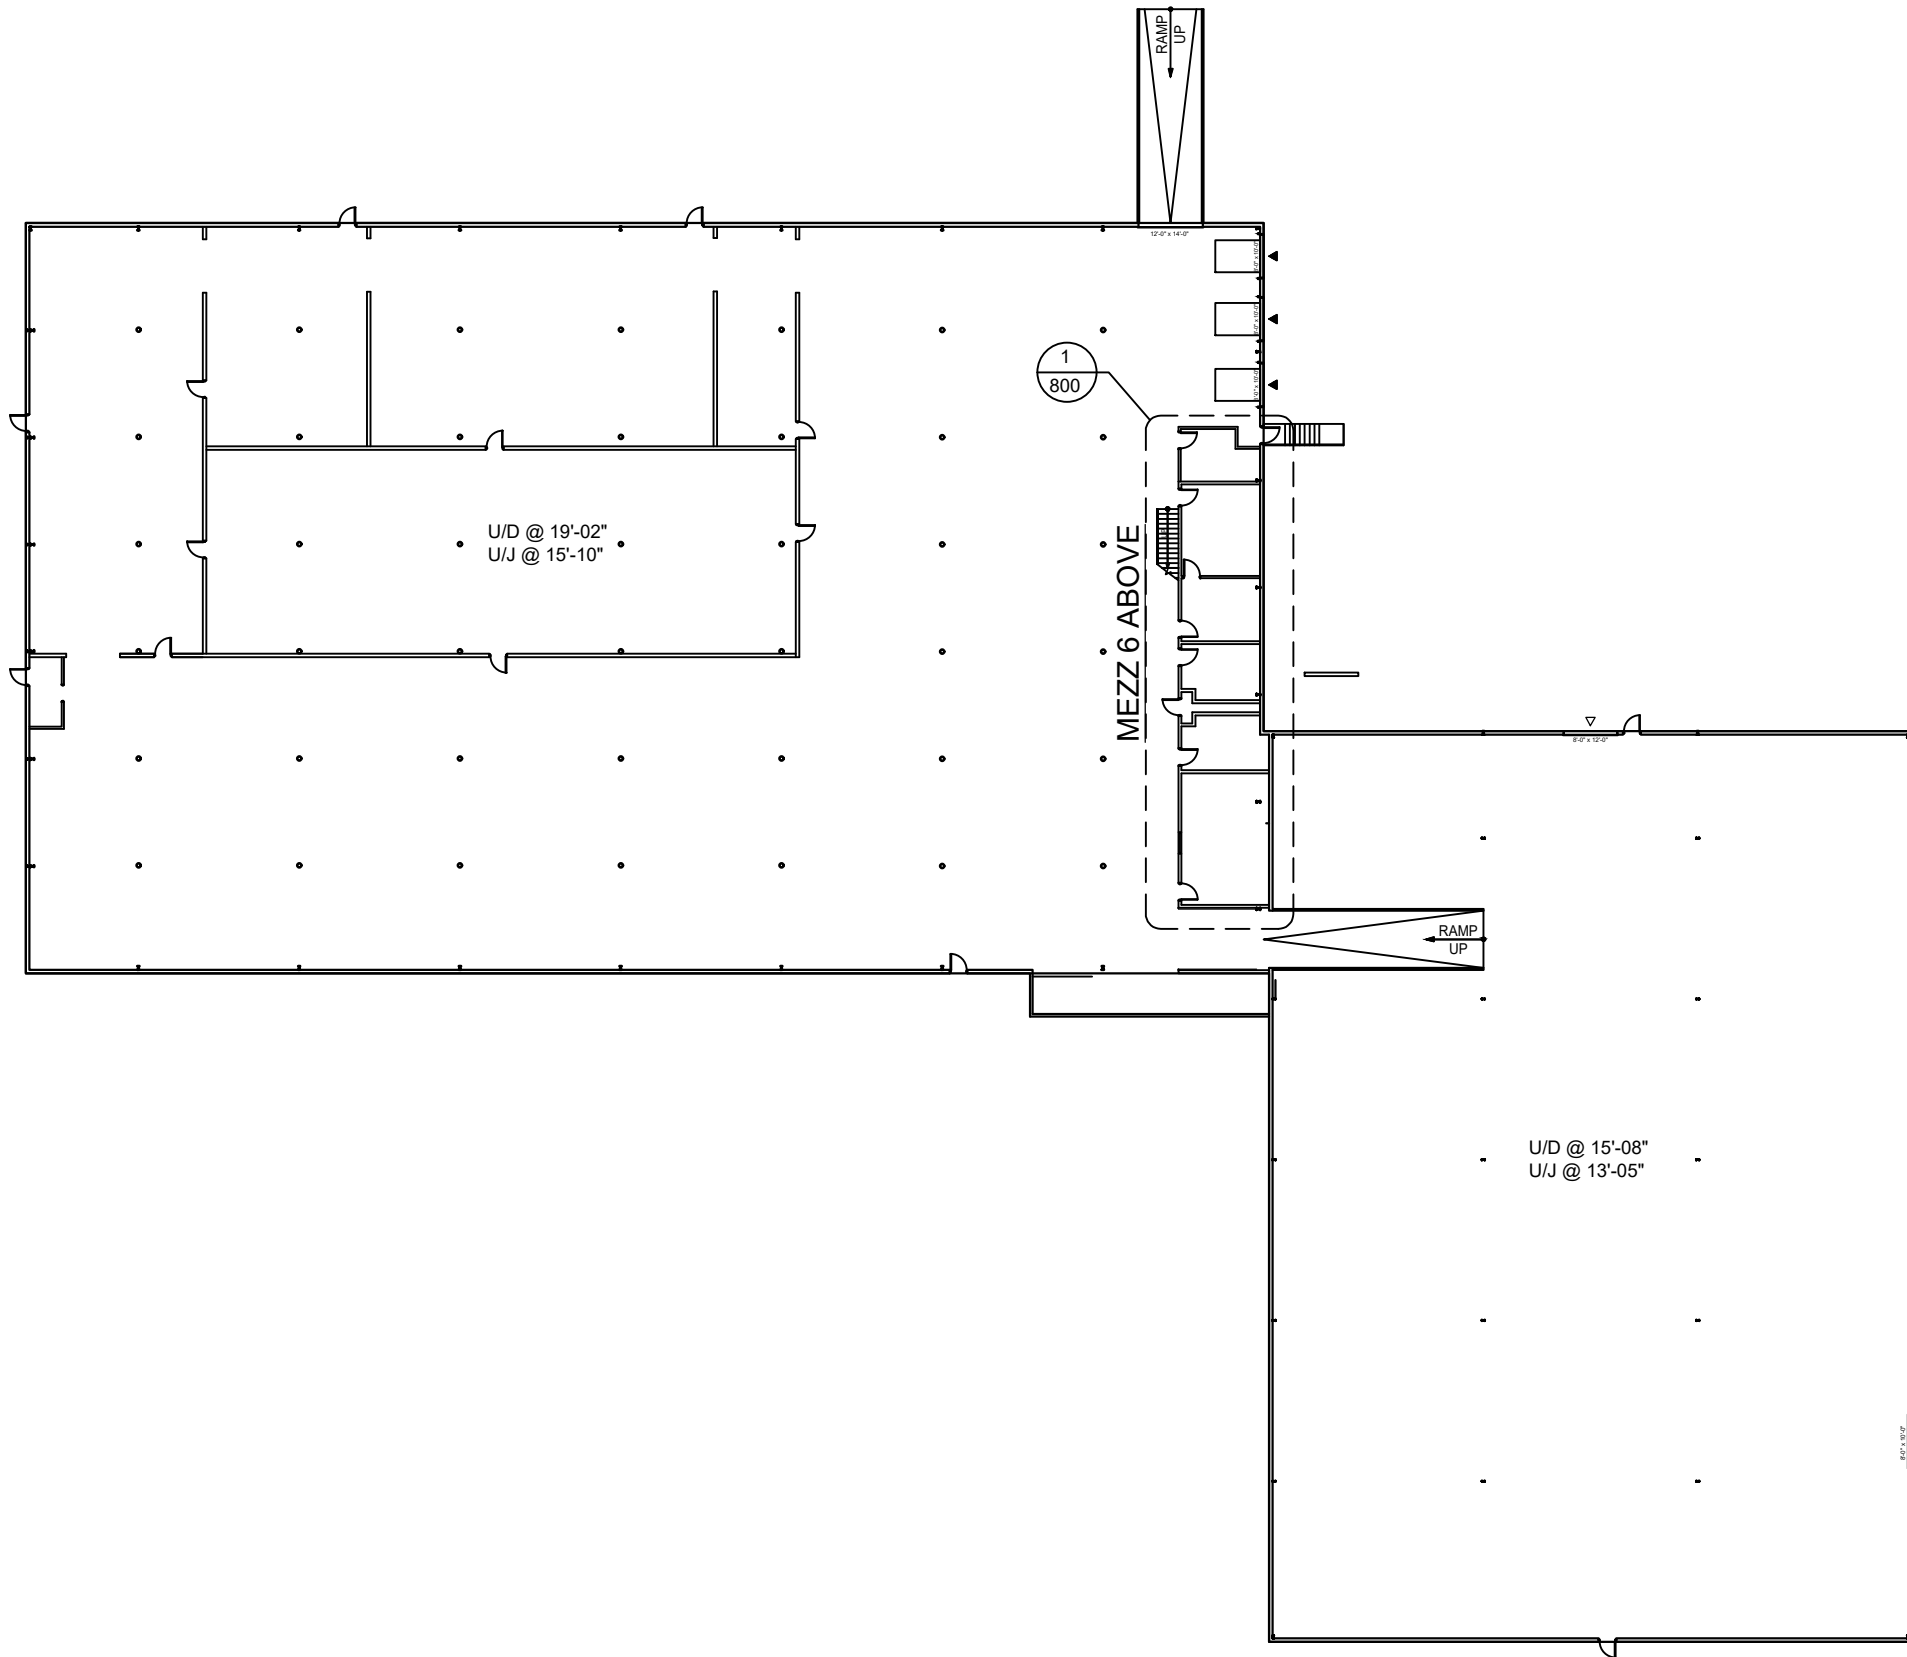



G:\Cad Files\Sanyo Road 3333 - Forrest City, AR\3333 Sanyo Road.dwg, 10/5/2023 2:29:39 PM, Icarislie, Olymbec, Olymbec

 


 **Suite #800**
SCALE: N.T.S.
(11x17)

53,592 RSF

 **1**
800 **Enlarged Office/Mezz Layout**
SCALE: N.T.S.
(11x17)

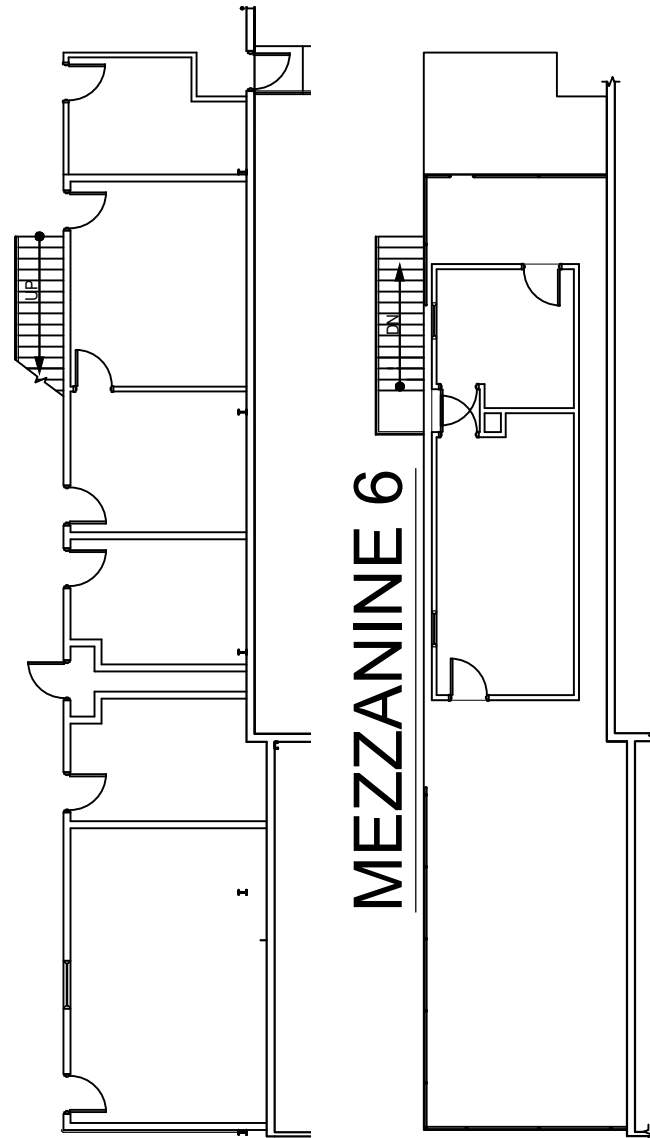

Legend:

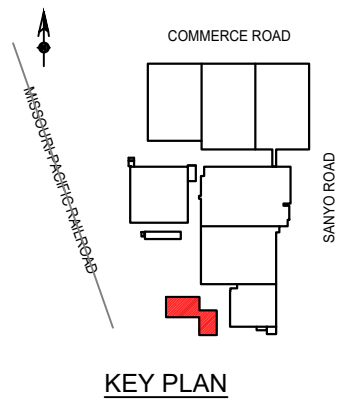

no.	issue	date

Title:
Floor Plan

Scale: N.T.S.

Drawn By:

Date: January 27, 2023

Project Name and Location:
**3333 Sanyo Road
Forrest City, AR 72335**

Suite/Room #
800



1004 East Brooks Road
Memphis, TN 38116
Tel: 1-888-OLYMBEC
WWW.OLYMBEC.COM

*Note That All Dimensions Are Approximate and subject to change without notice