



G:\Cad Files\Interstate Industrial Park (Lakeview Road), Memphis, TN\Interstate Industrial Park.dwg, 2/20/2024, 3:27:58 PM, Icariside, Olymbec, Olymbec

#3000

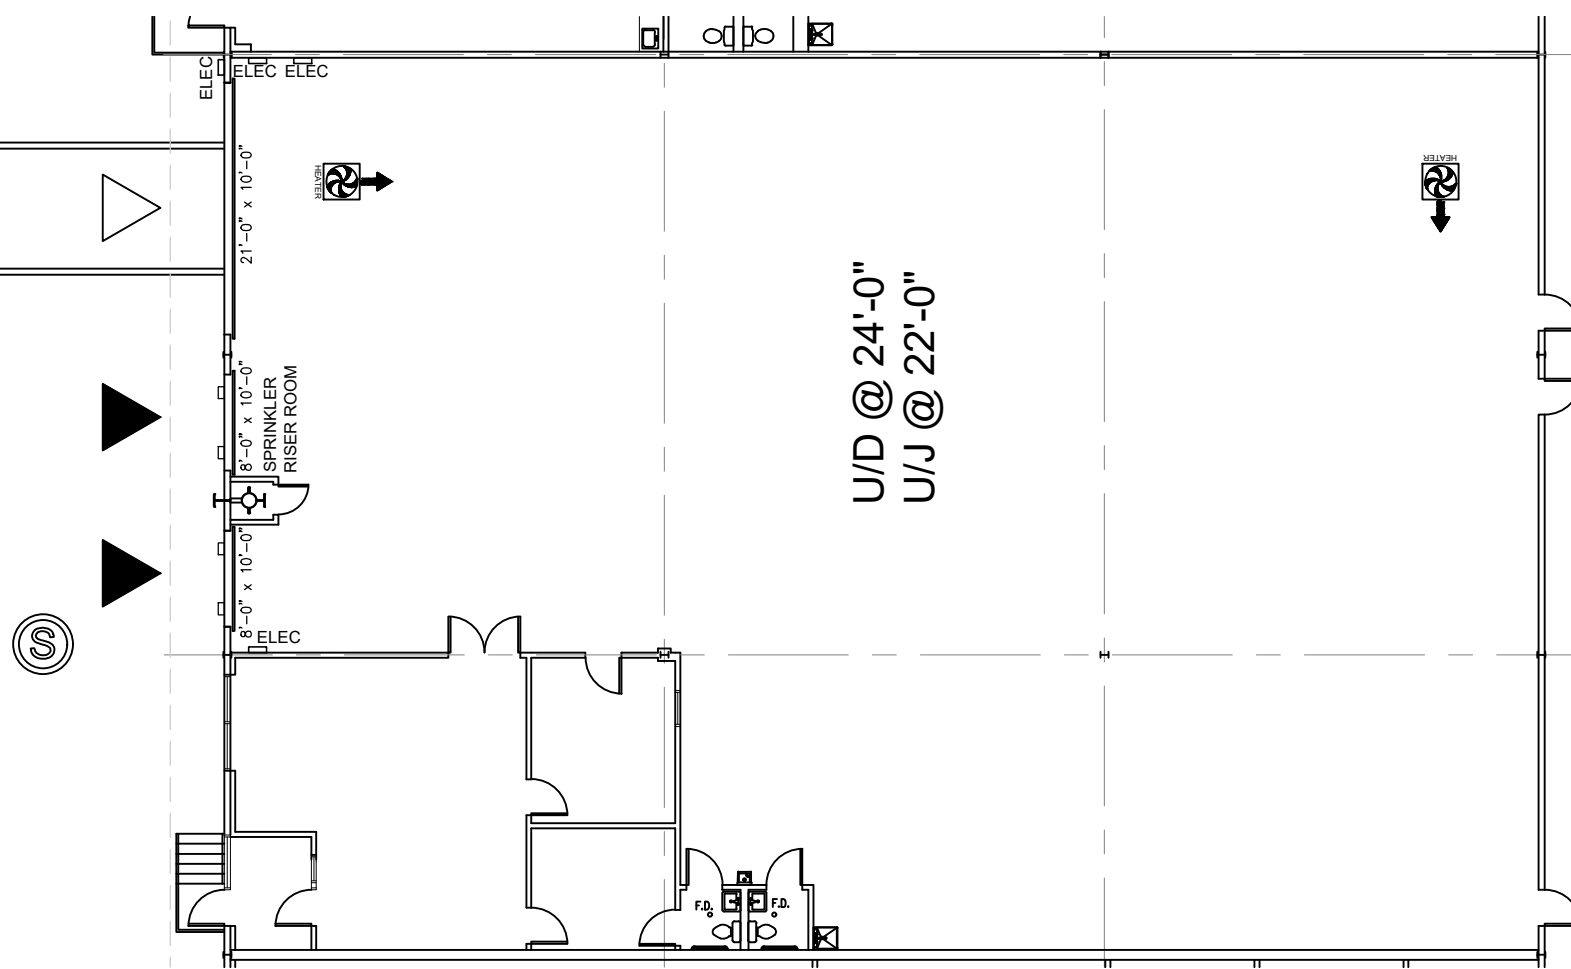


#3092

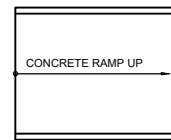

3092 Lakeview Road
SCALE: N.T.S.
(11x17)

8,241 RSF

*Note That All Dimensions Are Approximate and subject to change without notice

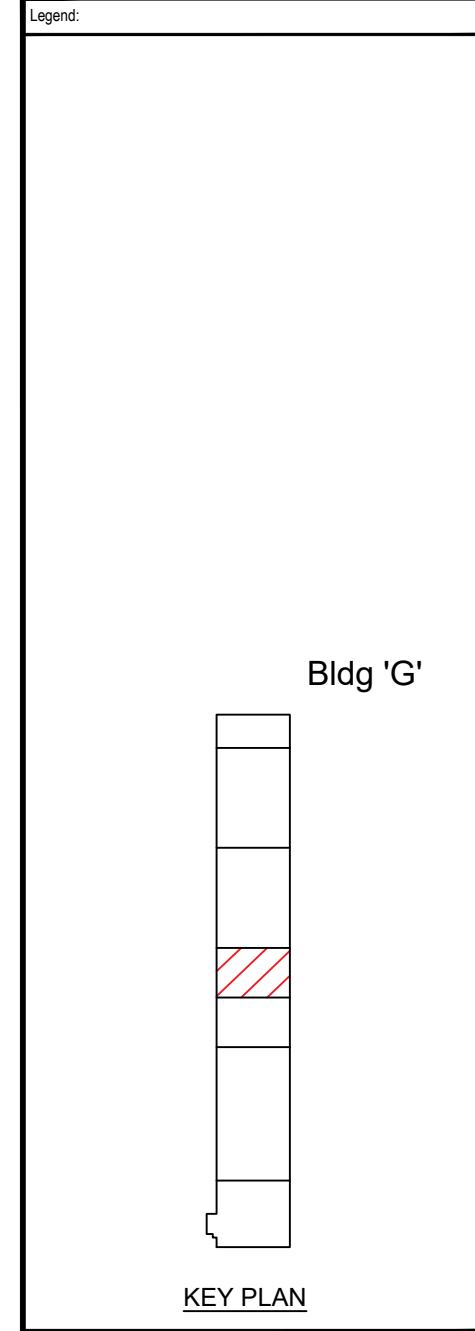

KEY PLAN

no.	issue	date

Title:
Floor Plan

Scale: N.T.S.
 Drawn By:
 Date:

Project Name and Location:
**3092 Lakeview Road
 Memphis, TN 38116**

Suite/Room #
Building 'G'

1004 East Brooks Road
 Memphis, TN 38116
 Tel: 1-888-OLYMBEC
 WWW.OLYMBEC.COM