


Revision	Émission	
no.	issue	date

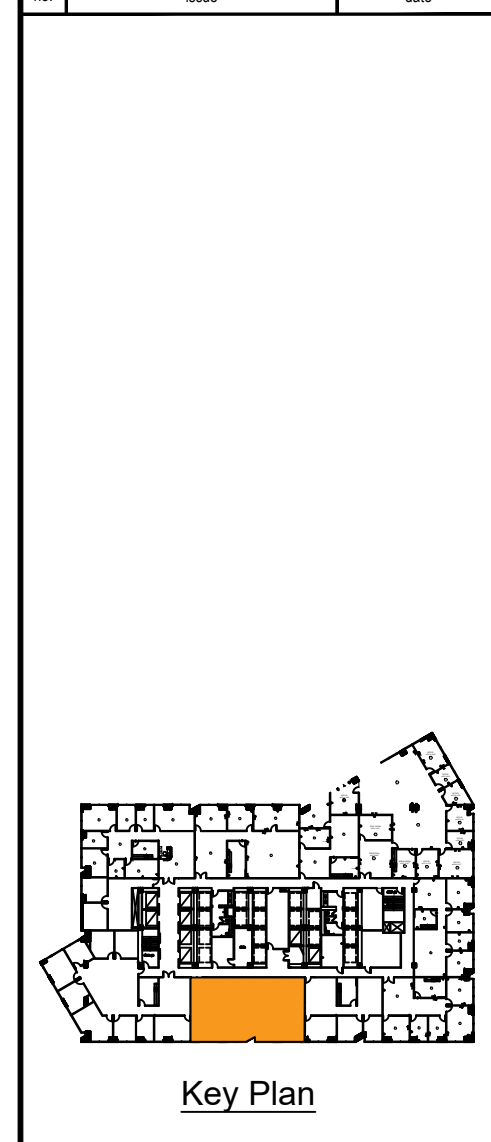


Title:
10th Floor Plan
Suite 1045

	 <small>1700 PACIFIC DALLAS, TX, 75201 TEL: 1-888-OLYMBEC WWW.OLYMBEC.COM</small>
--	--

Scale: N.T.S.
Drawn By:

Date:
Project Name and Location:
1700 Pacific
Dallas, TX

Room #:
#1045

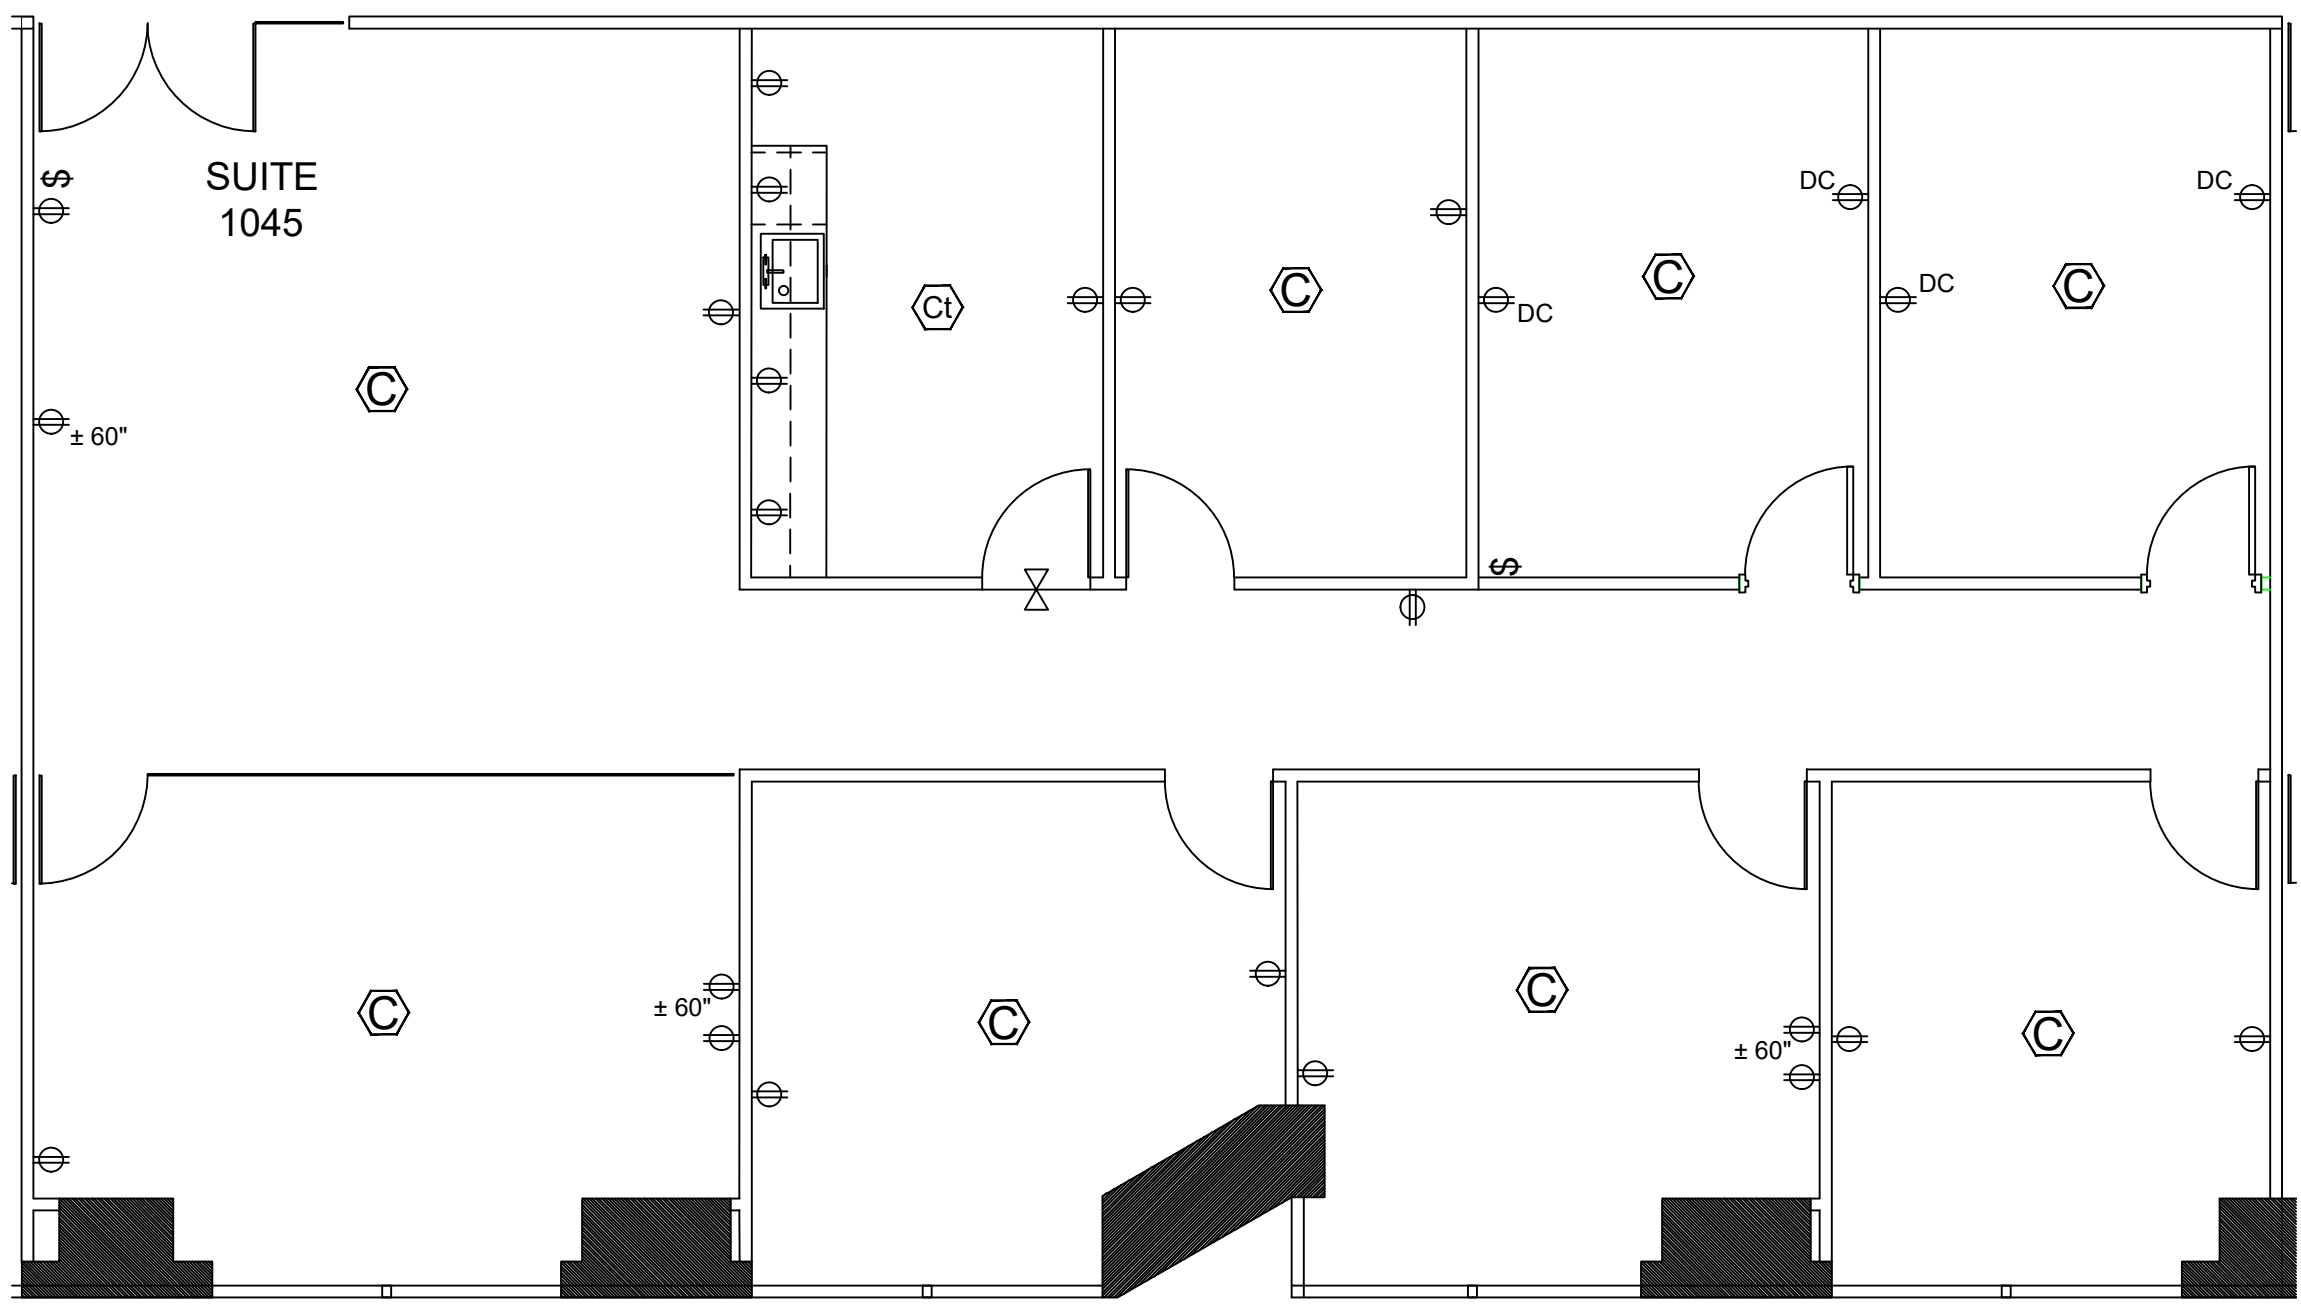

Suite 1045 **2,590 RSF**
 SCALE: 3/16" = 1'-0"
 (11x17)

*Note That All Dimensions Are Approximate and subject to change without notice