



2951-2975 Lakeview Road 58,633 RSF
 SCALE: N.T.S.
 (11x17)

*Note That All Dimensions Are Approximate and subject to change without notice

Legend:

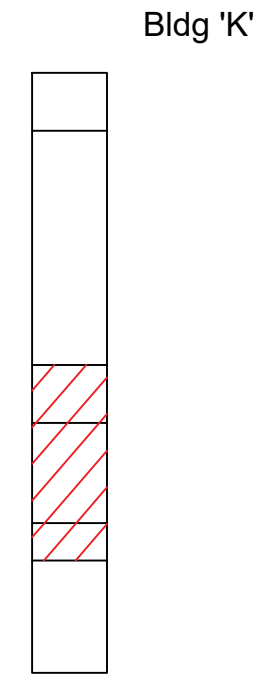

KEY PLAN

no.	issue	date

Title: **Floor Plan**


Scale: N.T.S.

Drawn By: _____

Date: _____

Project Name and Location:
2951-2975 Lakeview Rd
Memphis, TN 38116

Suite/Room #
Building 'K'



1004 East Brooks Road
 Memphis, TN 38116
 Tel: 1-888-OLYMBEC
 WWW.OLYMBEC.COM